


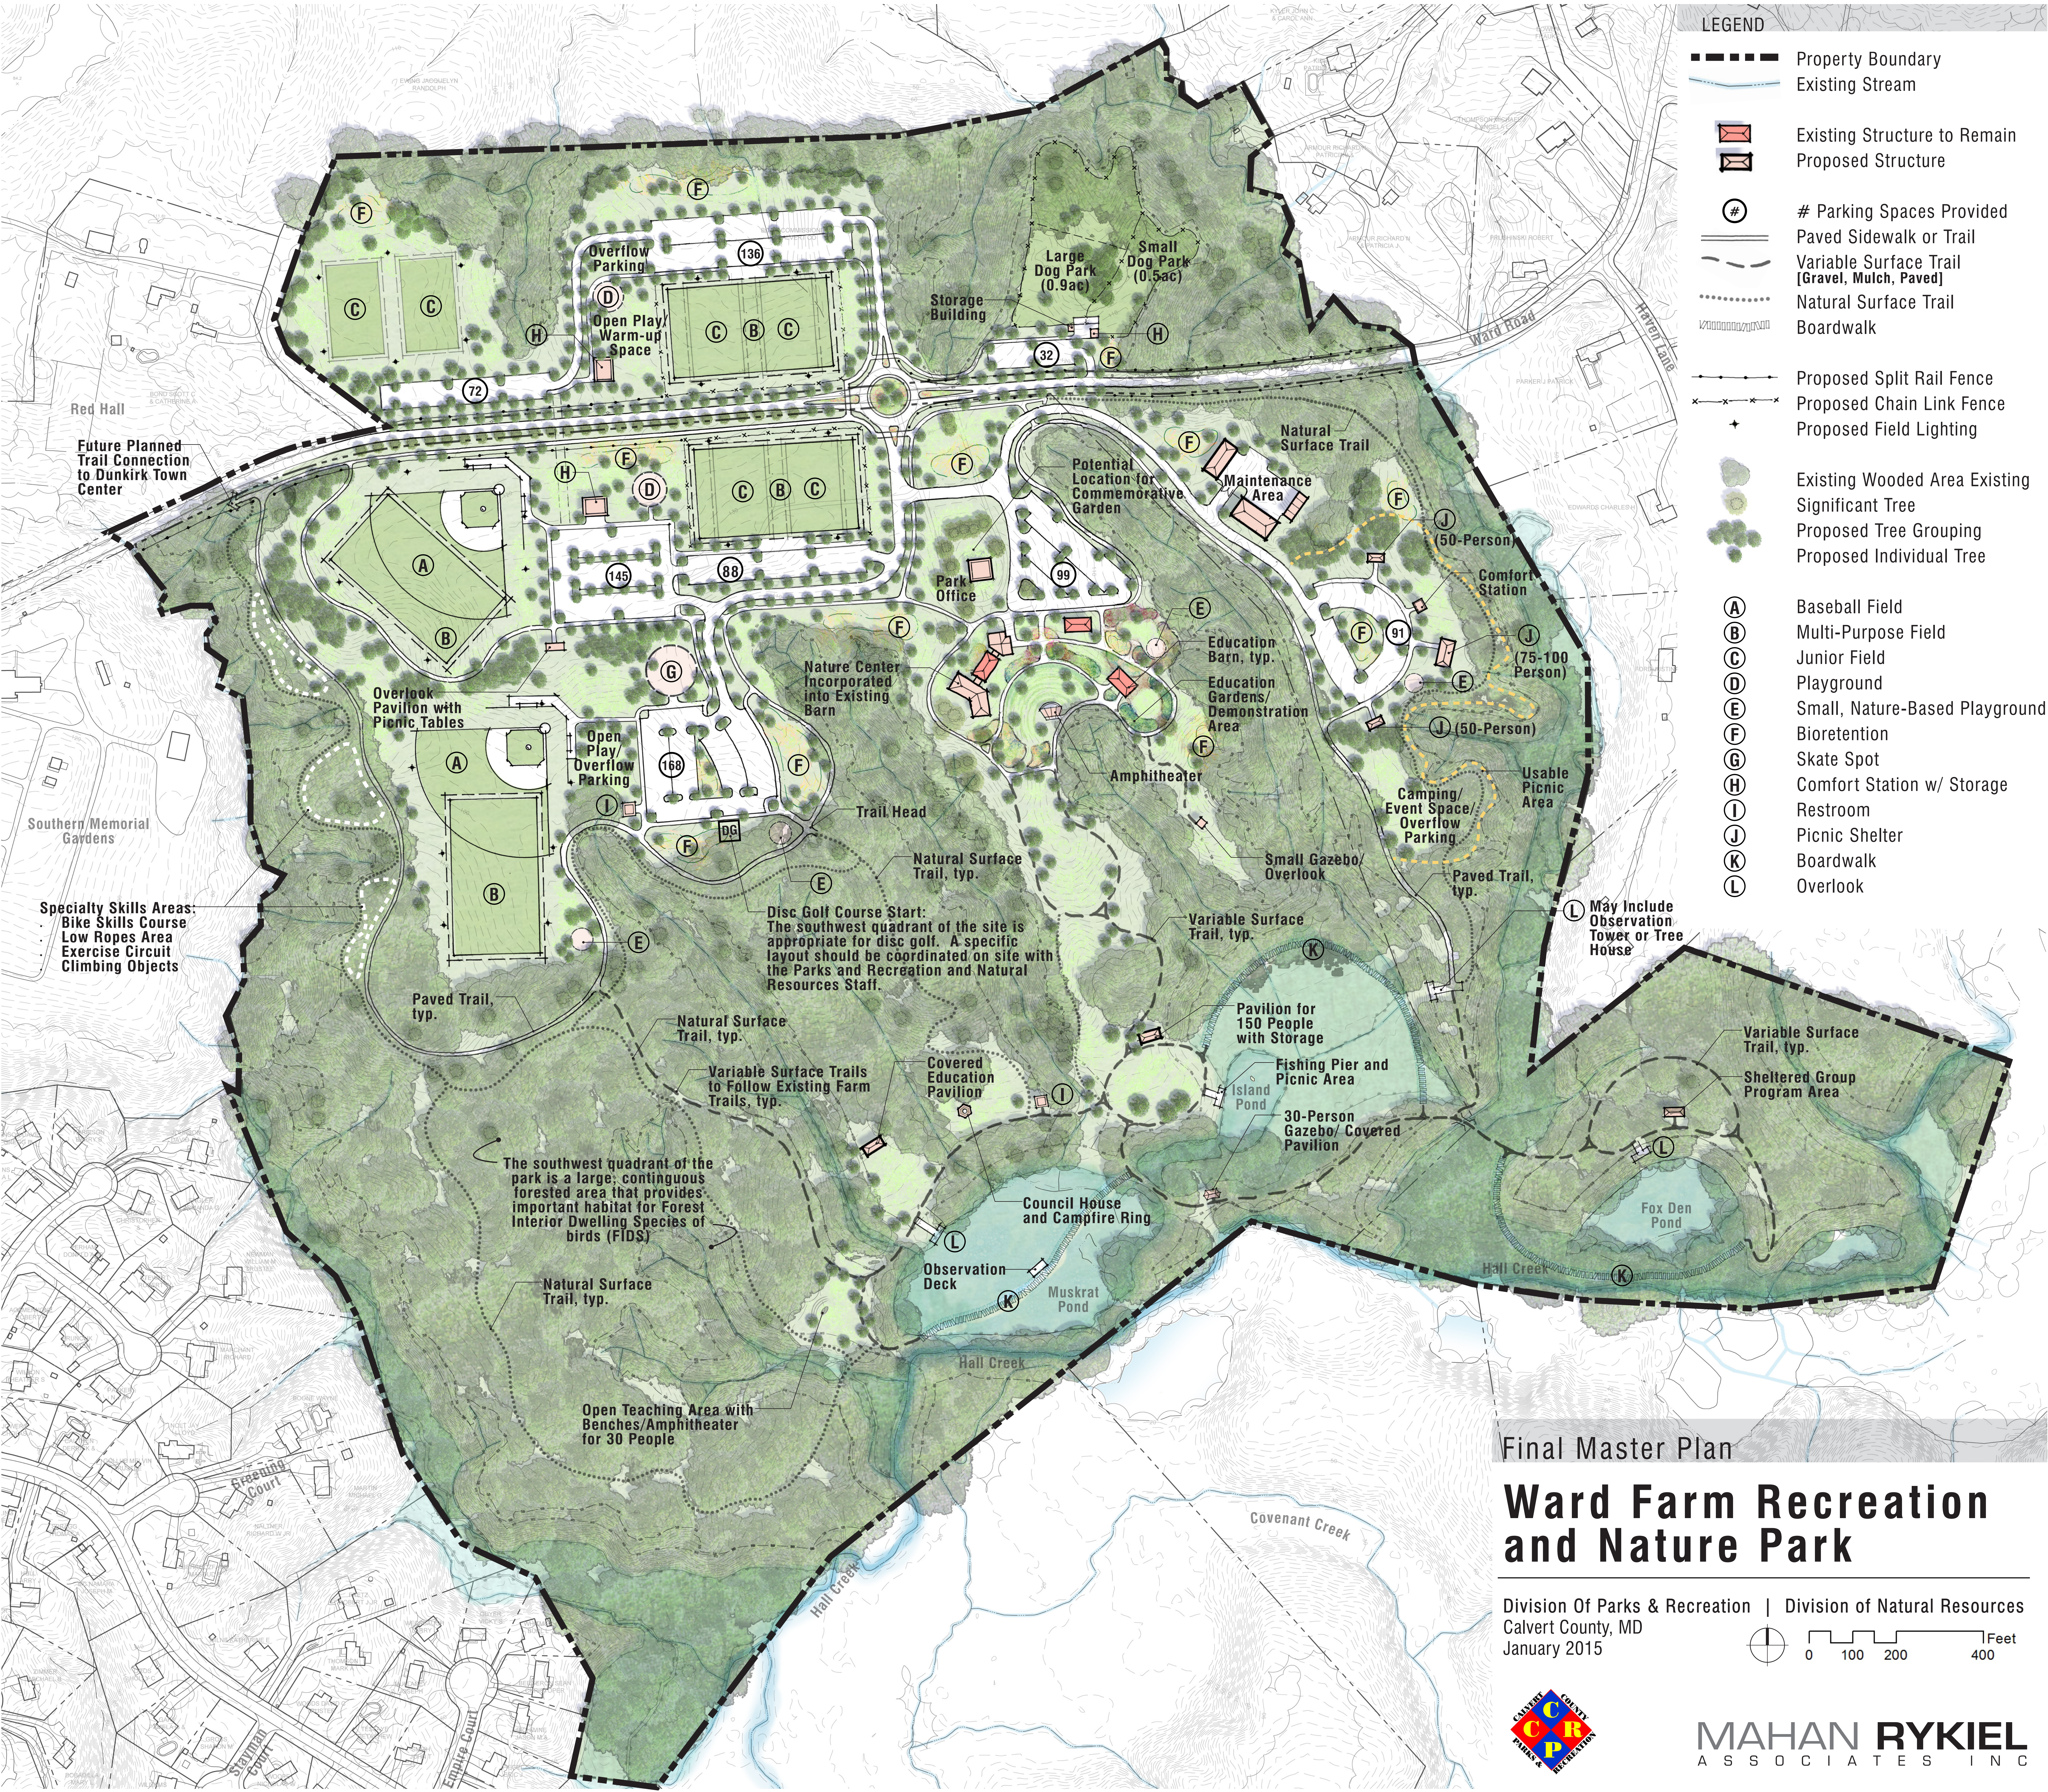


- LEGEND**
- Property Boundary
 - Existing Stream
 - Existing Structure to Remain
 - Proposed Structure
 - # Parking Spaces Provided
 - Paved Sidewalk or Trail
 - Variable Surface Trail [Gravel, Mulch, Paved]
 - Natural Surface Trail
 - Boardwalk
 - Proposed Split Rail Fence
 - Proposed Chain Link Fence
 - Proposed Field Lighting
 - Existing Wooded Area Existing
 - Significant Tree
 - Proposed Tree Grouping
 - Proposed Individual Tree
 - (A) Baseball Field
 - (B) Multi-Purpose Field
 - (C) Junior Field
 - (D) Playground
 - (E) Small, Nature-Based Playground
 - (F) Bioretention
 - (G) Skate Spot
 - (H) Comfort Station w/ Storage
 - (I) Restroom
 - (J) Picnic Shelter
 - (K) Boardwalk
 - (L) Overlook

Final Master Plan

Ward Farm Recreation and Nature Park

Division Of Parks & Recreation | Division of Natural Resources
Calvert County, MD
January 2015

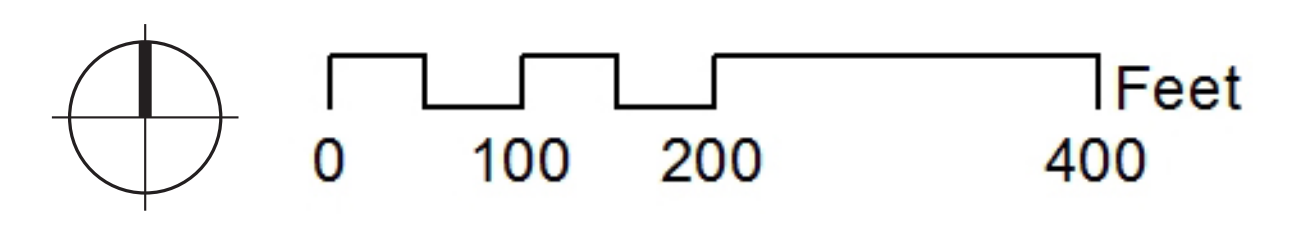

MAHAN RYKIEL
ASSOCIATES INC