


LOT B  
(UPSTREAM LOT)

LOT A  
(DOWNSTREAM LOT)

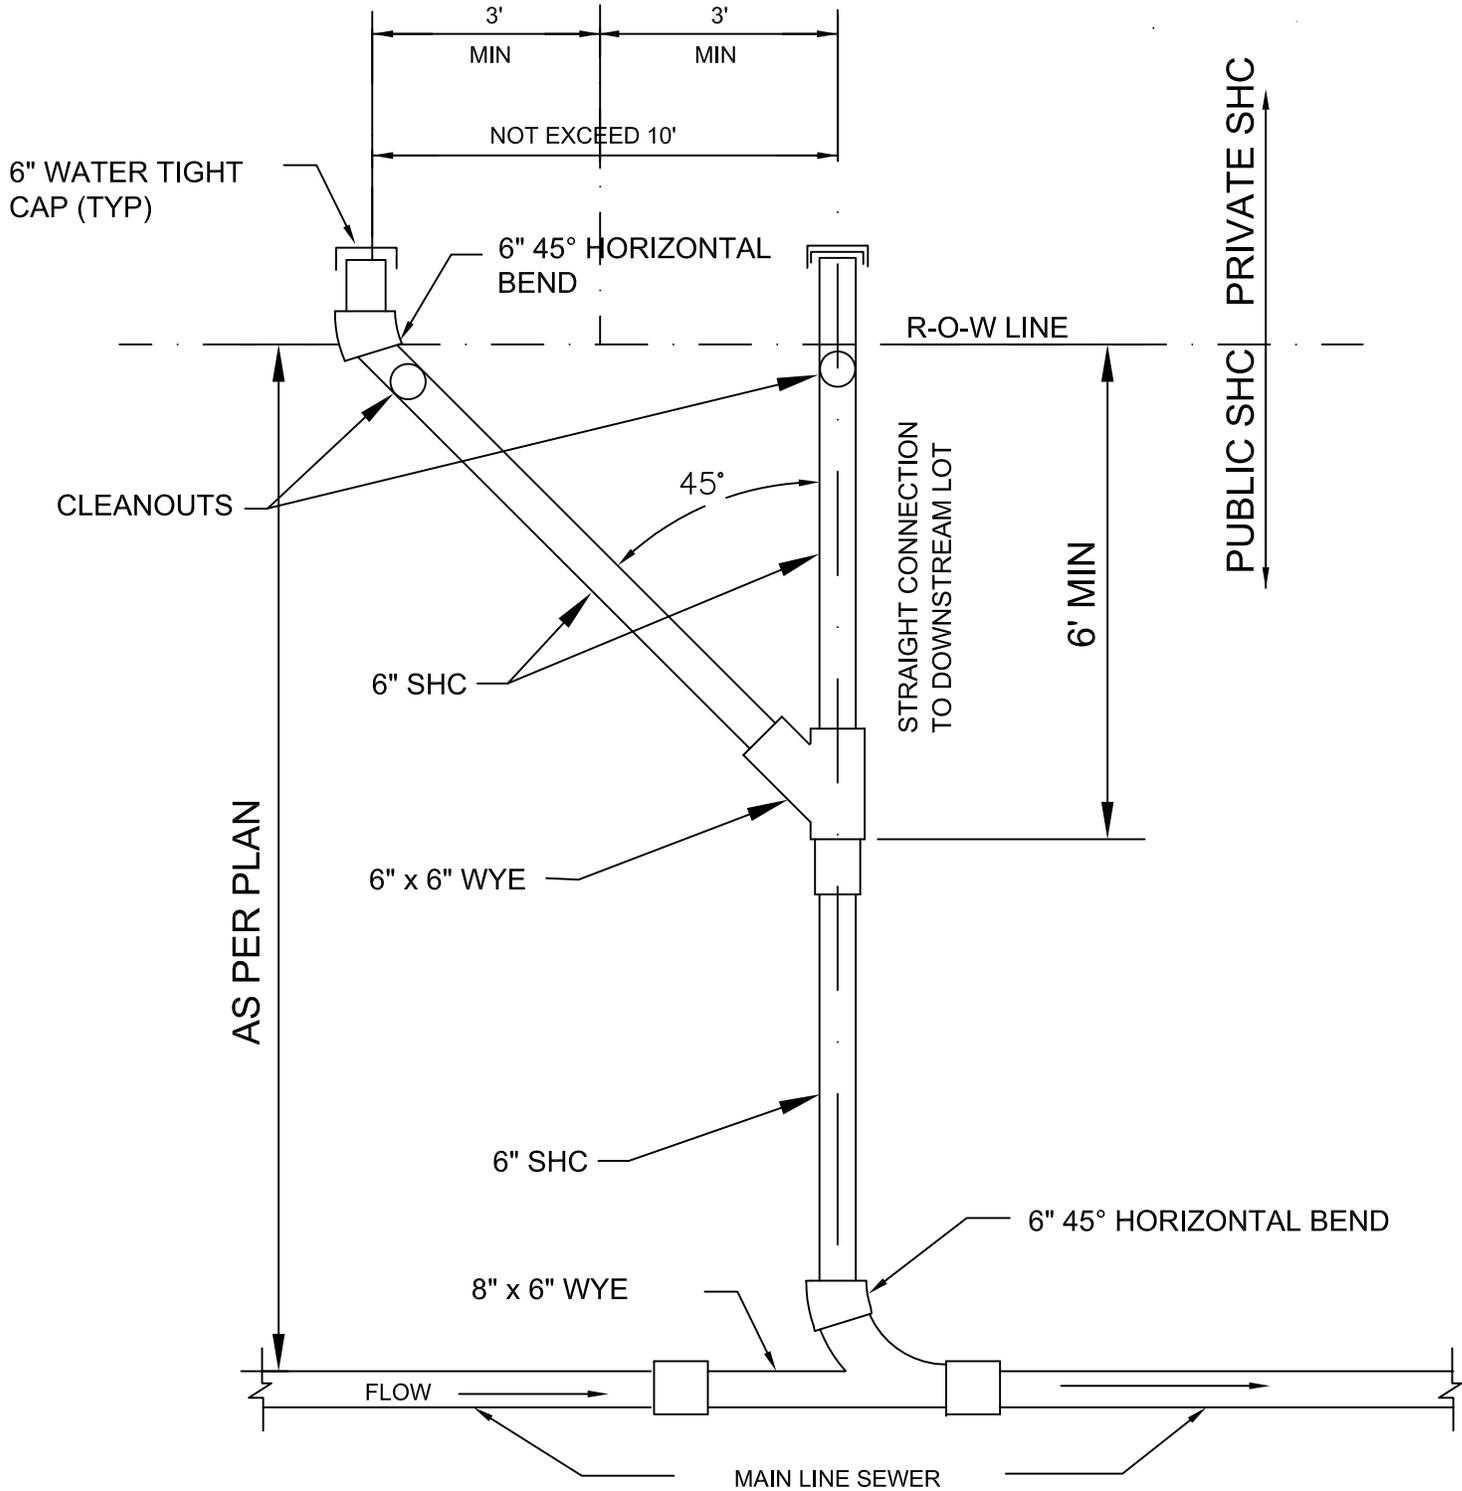

REVISIONS:

CALVERT COUNTY  
 DEPARTMENT OF PUBLIC WORKS - BUREAU OF UTILITIES  
 APPROVED: *[Signature]*  
 BUREAU CHIEF  
 DATE: DECEMBER 15, 2004

STANDARD DETAILS  
 DOUBLE SEWER  
 HOUSE CONN.

S  
 1.21